




LOCUS PLAN: NTS

DOOR & WINDOW SCHEDULE

ID	MANUF.	MODEL #	UNIT SIZE	QTY.	DESCRIPTION	DP +/-
1	TBD	TBD	3'-6"x7'-0"	1	2 PANEL W/ SIDELIGHTS	+28.08/-30.51
2	ANDERSEN	FWHID 31611		8	6 LIGHT FRENCH DOOR	+28.08/-36.72
3	ANDERSEN	FWHID 811611		0	6 LIGHT FRENCH DOOR	
4	ANDERSEN	FWGD 60611		2	6 LIGHT FRENCH DOOR	+26.91/-34.38
5	ANDERSEN	FWHID 60611		3+1	6 LIGHT FRENCH DOOR	+26.91/-34.38
6	ANDERSEN	FWGD 1110611		0	6 LIGHT FRENCH DOOR	
7	ANDERSEN	FWHID 27611		1	6 LIGHT FRENCH DOOR	+28.76/-38
WINDOWS						
ID	MANUF.	MODEL #	ROUGH OPENING	QTY.	DESCRIPTION	DP +/-
A	ANDERSEN	ADH 3050	3'-0"x5'-0"	22+4	6/1 DBL HUNG	+28.76/-38
B	ANDERSEN	ADH 3058	3'-0"x5'-8"	13	6/1 DBL HUNG	+28.76/-38
C	ANDERSEN	APW 6058	6'-0"x5'-8"	1	PICTURE WINDOW	+27.5/-35.55
D	ANDERSEN	AAN 2024	2'-0"x2'-4"	3	4 LIGHT	+29.43/-39.29
E	ANDERSEN	ADH 2648	2'-6"x4'-8"	2	6/1 DBL HUNG	+29.43/-39.29
F	ANDERSEN	AAN 3028	3'-0"x2'-8"	2	6 LIGHT	+29.43/-39.29
G	ANDERSEN	ADH 2640	2'-6"x4'-0"	2	6/1 DBL HUNG	+29.43/-39.29
H	ANDERSEN	ADH 2642	2'-6"x4'-2"	3	6/1 DBL HUNG	+29.43/-39.29
I	ANDERSEN	ADH2650	2'-6"x5'-0"	1	6/1 DBL HUNG	+29.43/-39.29
J	ANDERSEN	AAN 2018	2'-0"x1'-8"	0	6 LIGHT	

FILE COPY

REVISED
FOR CODE COMPLIANCE
NANTUCKET BUILDING DEPT.
Date 12/25/15
By S. R. AD

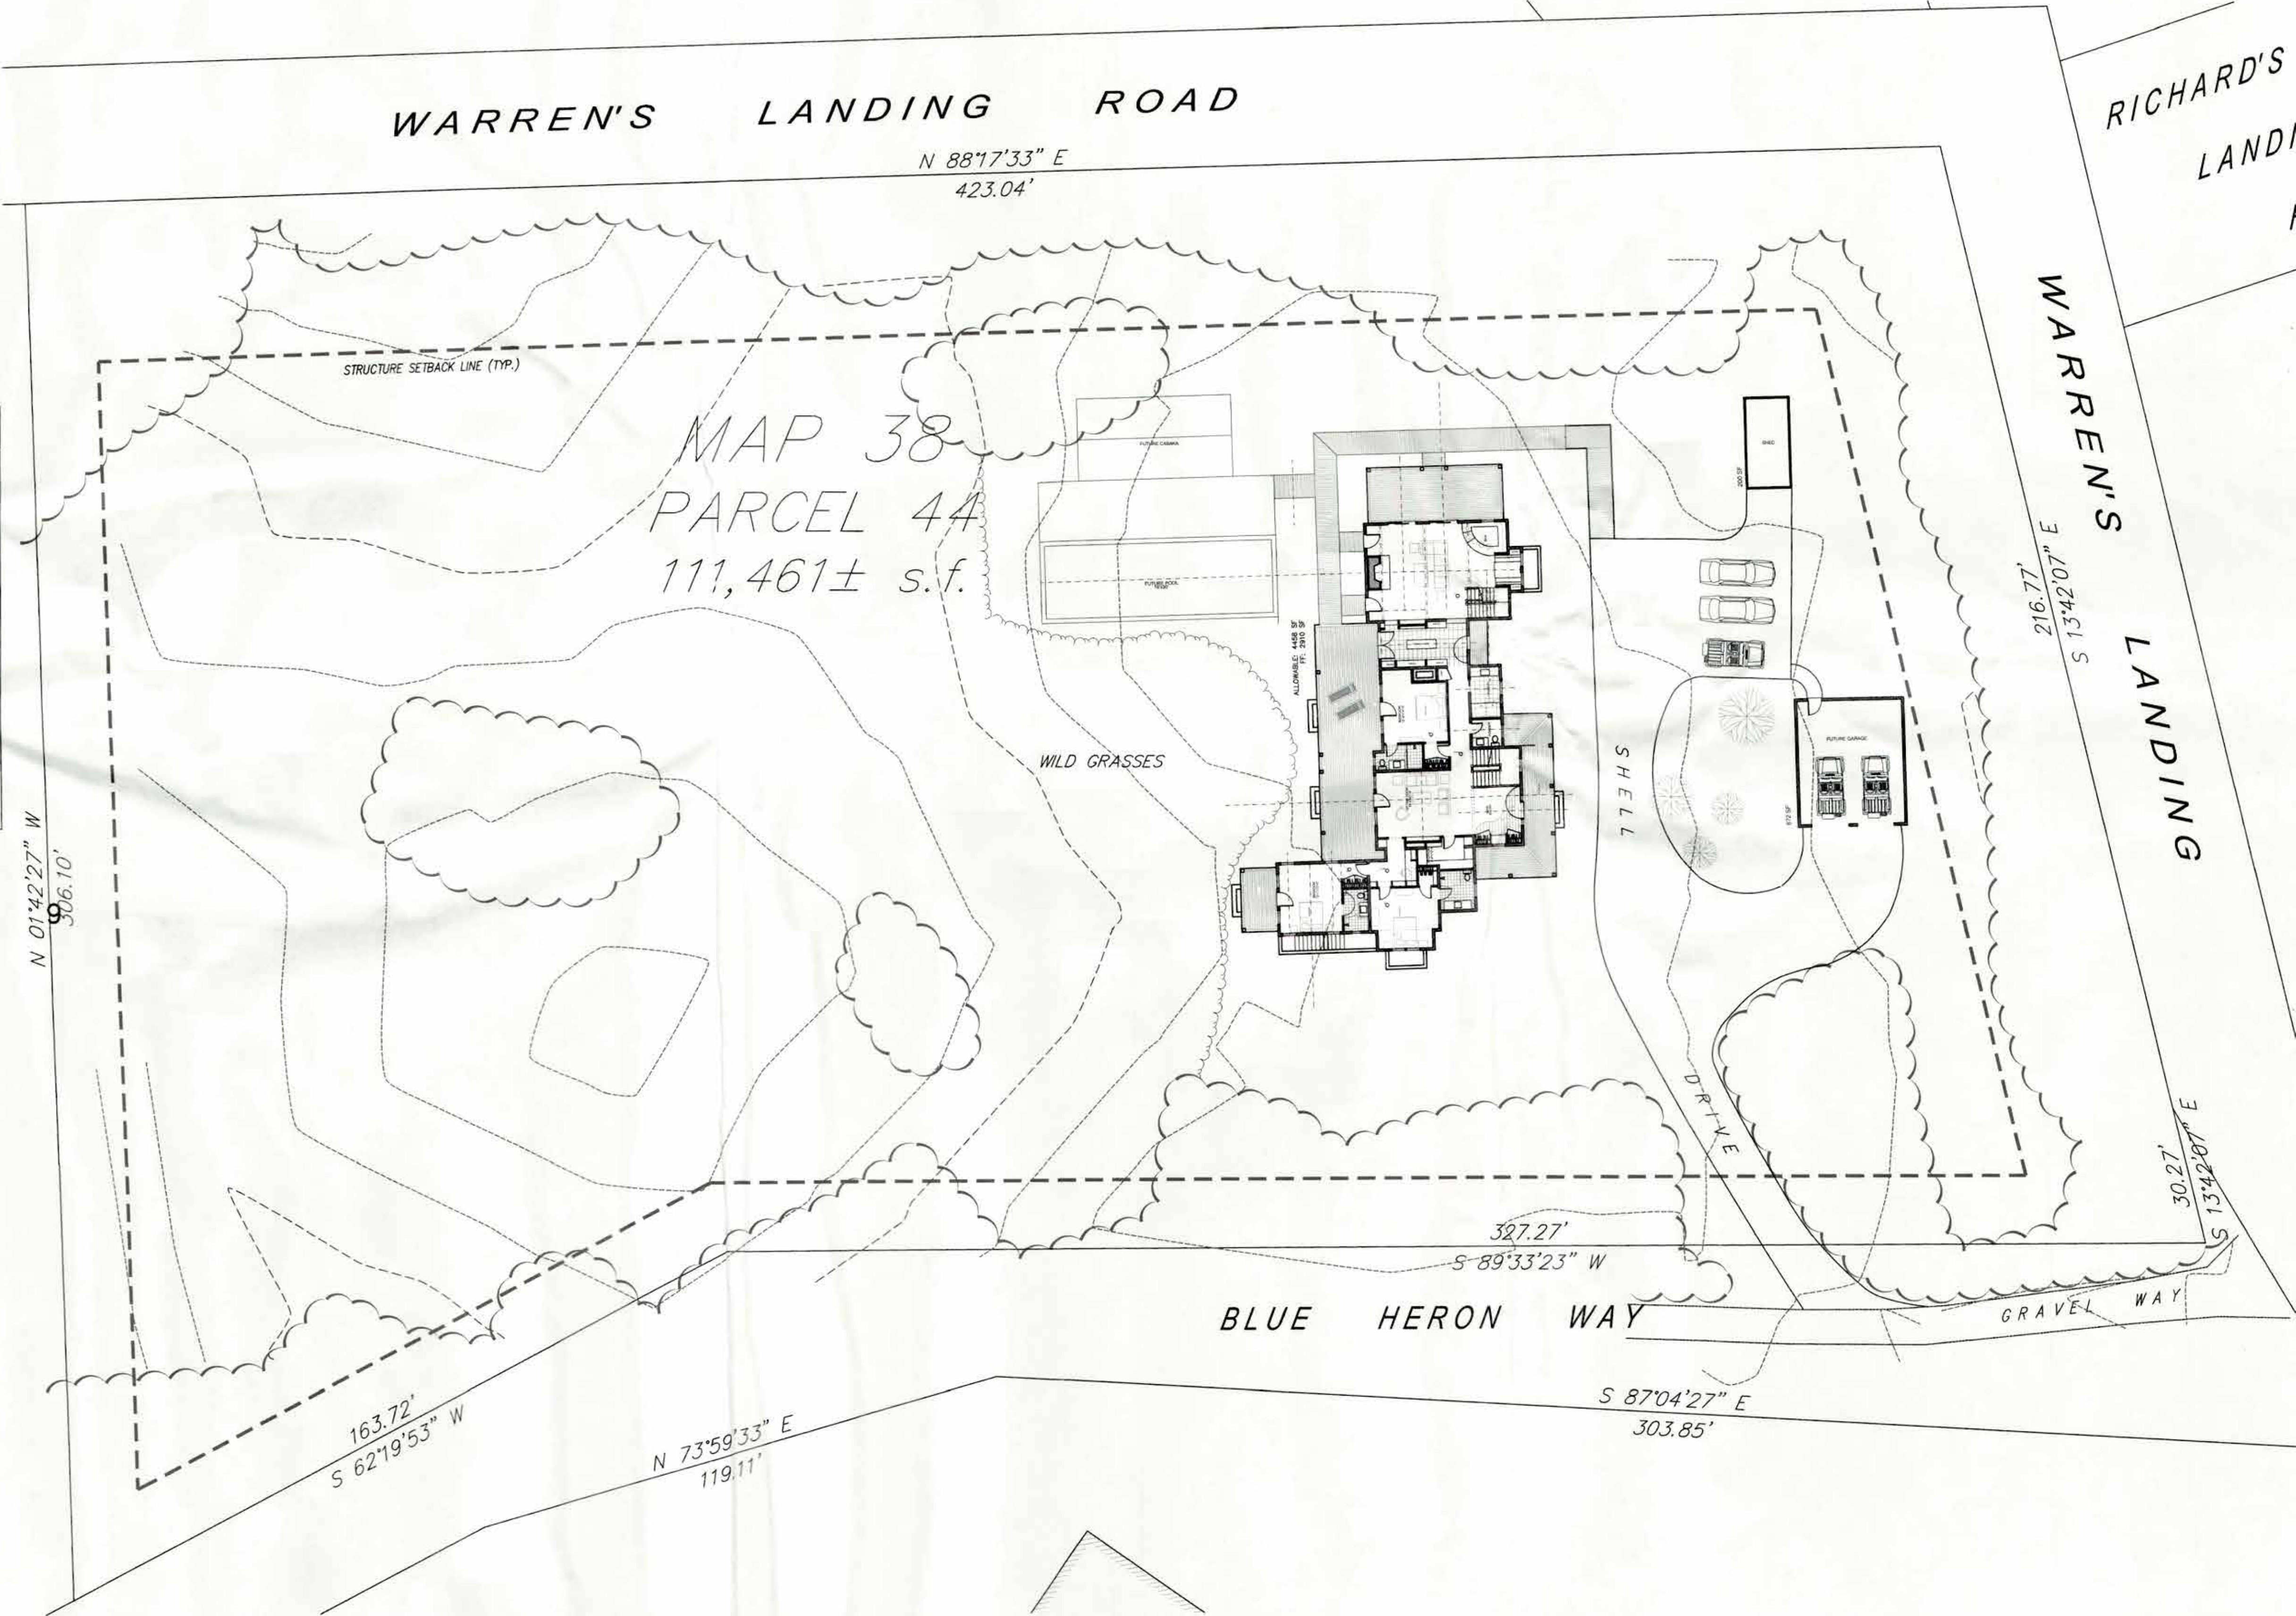

PERMIT

SITE PLAN
SCALE: 1"=20'-0"

C1.1
NOVEMBER 20, 2015



APPROVED
OCT 08 2015 #64567
NO EXTERIOR CHANGES
WITHOUT HDC APPROVAL



HDC STAFF APPROVAL

ELEVATIONS
SCALE: 1/4"=1'-0"

A1.1
OCTOBER 14, 2015



WEST ELEVATION
1/4"=1'-0"

DECK RAILS CHANGED TO ALL SHINGLES

DECK RAILS CHANGED TO ALL SHINGLES



SOUTH ELEVATION
1/4"=1'-0"

ROOF HATCH SHOWN

APPROVED
CCT 08 2015 #64567
NO EXTERIOR CHANGES
WITHOUT HDC APPROVAL





