





LOCUS PLAN: NTS

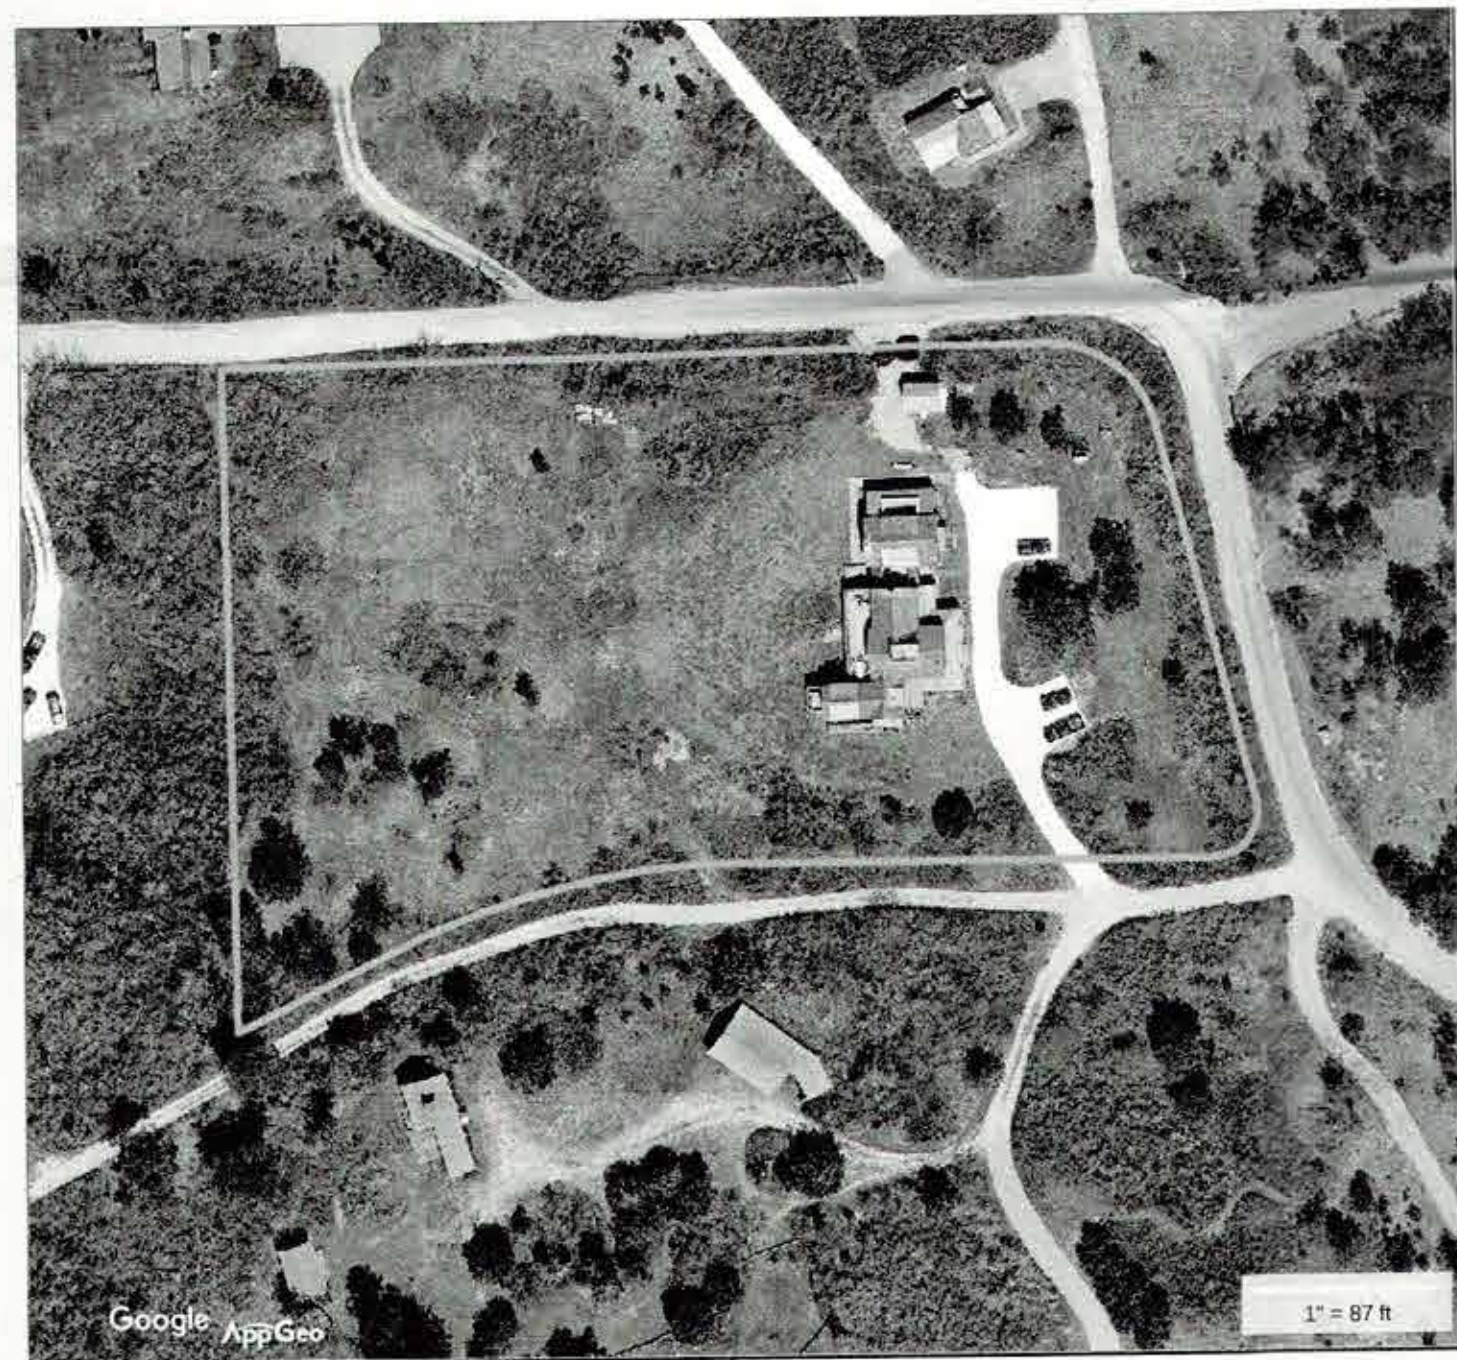



AERIAL PLAN: NTS

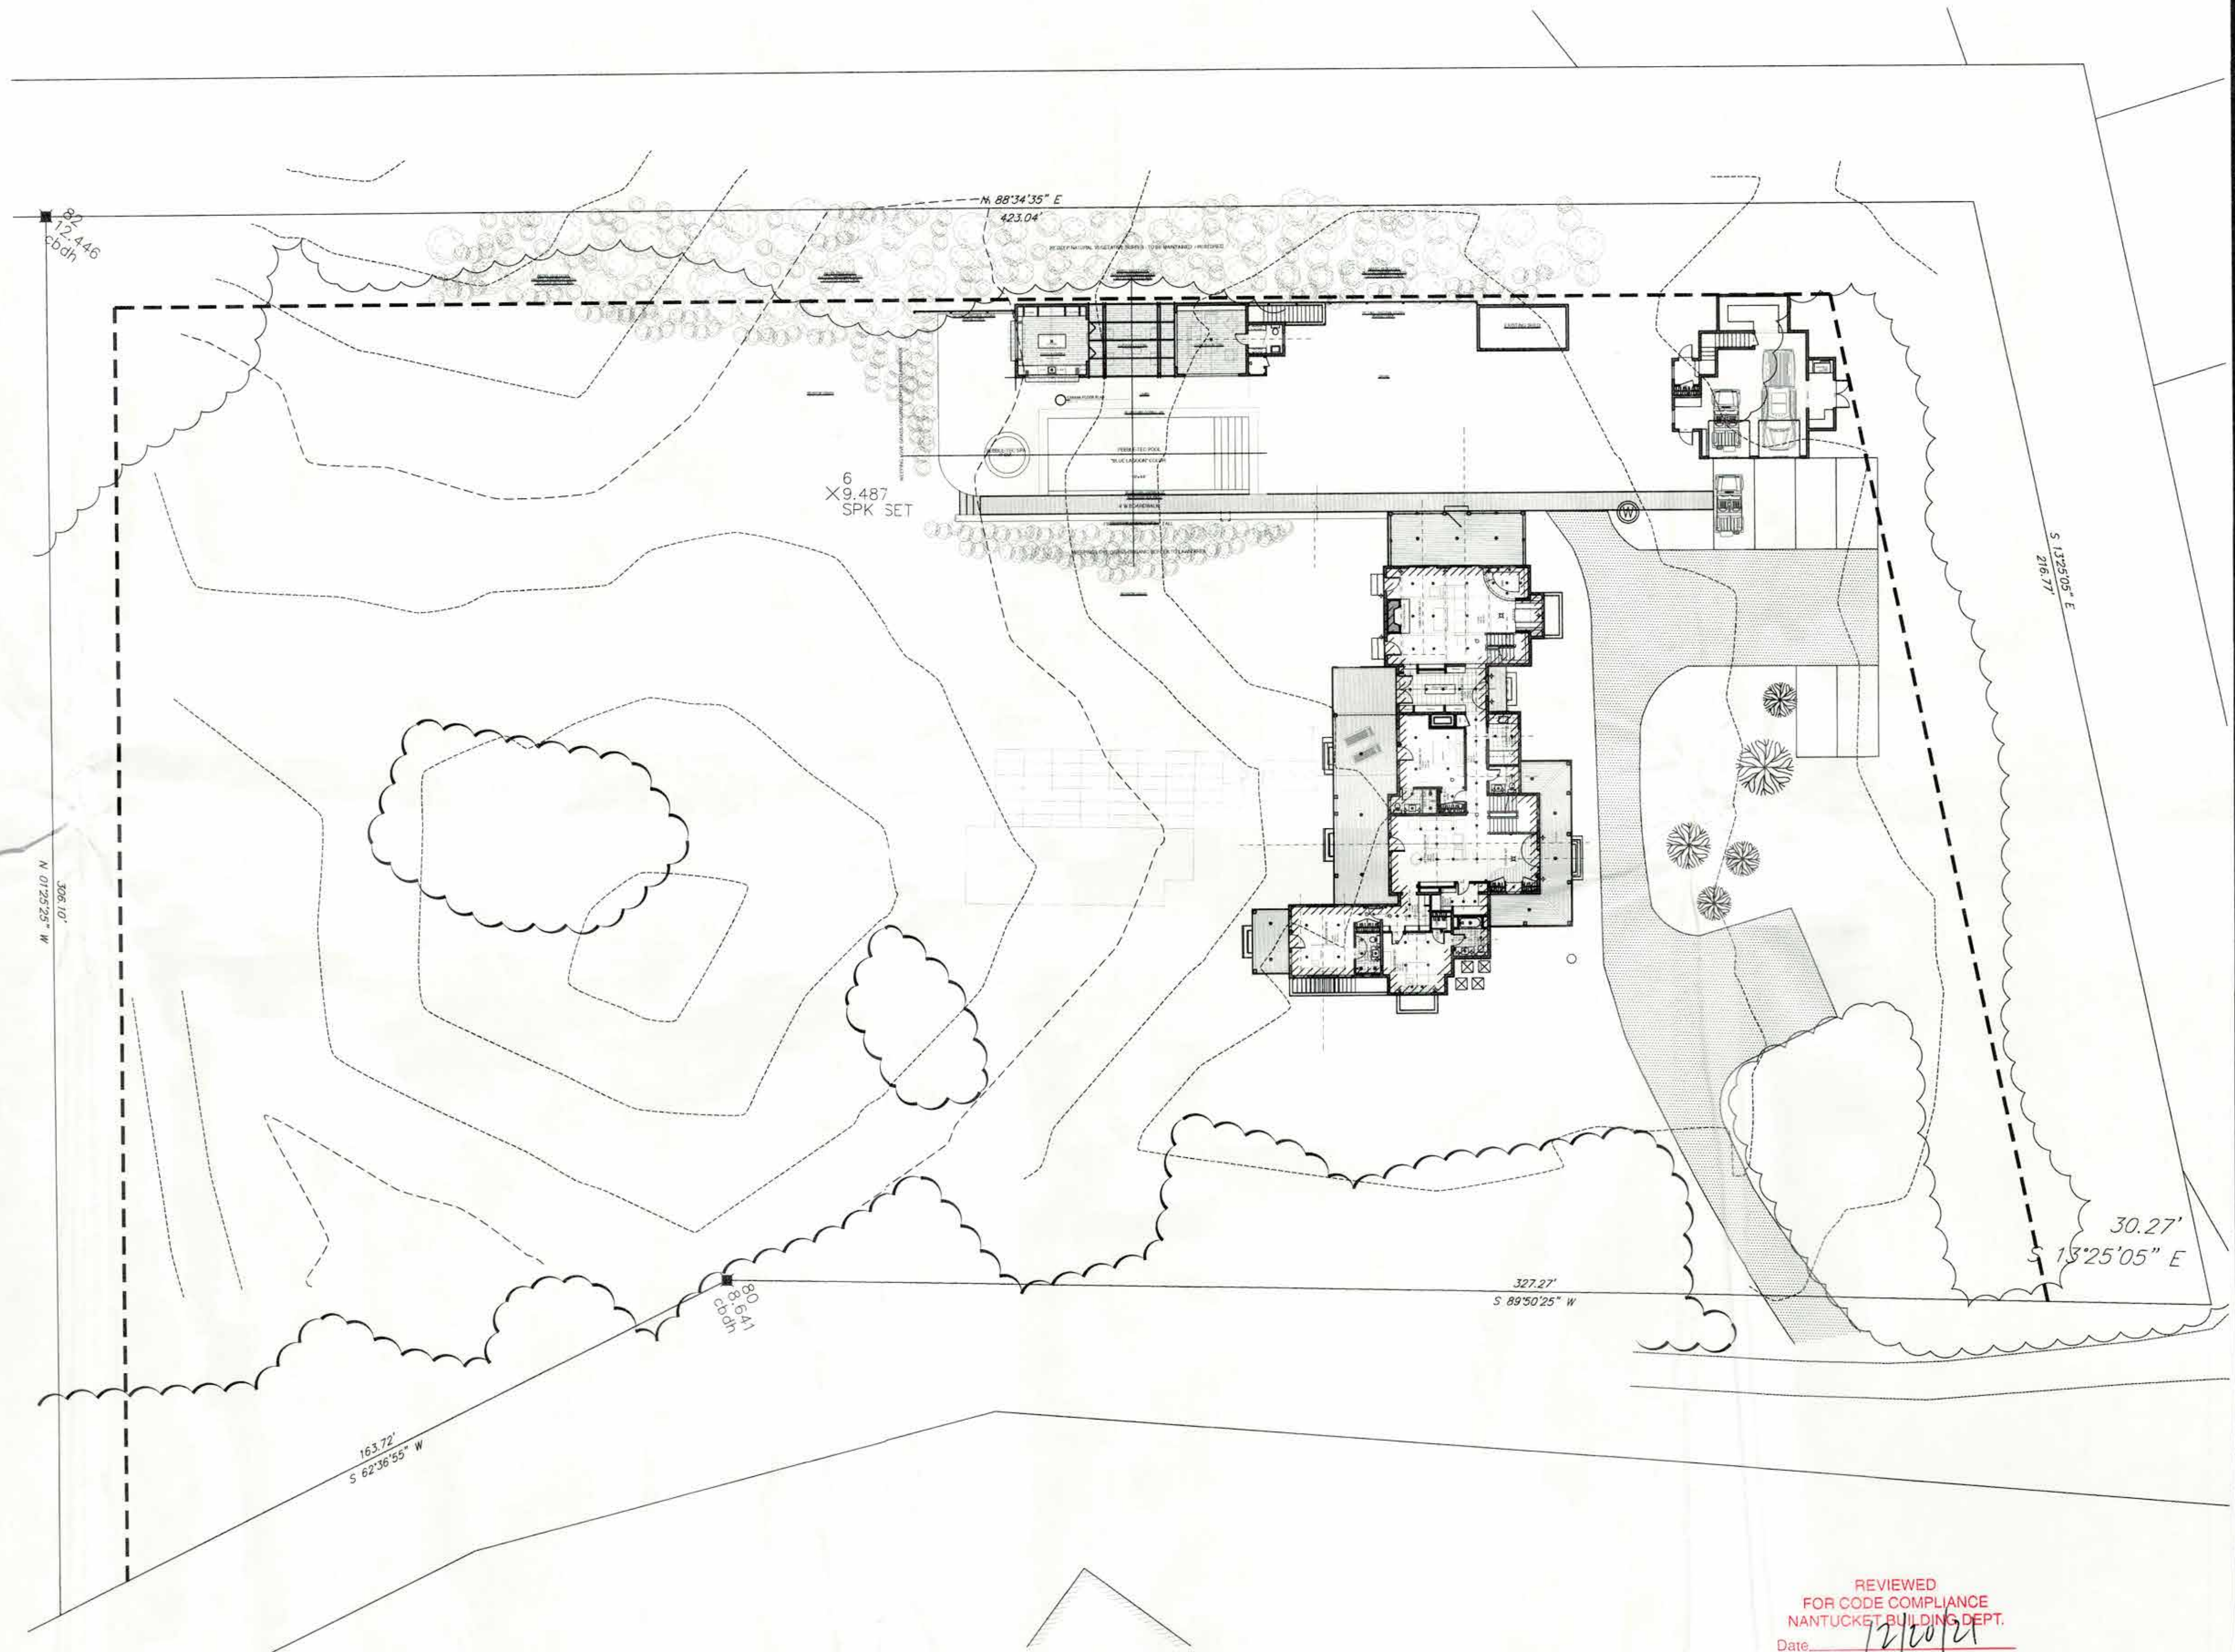

REVIEWED
FOR CODE COMPLIANCE
NANTUCKET BUILDING DEPT.
Date: 12/10/21
By: [Signature]

FILE COPY

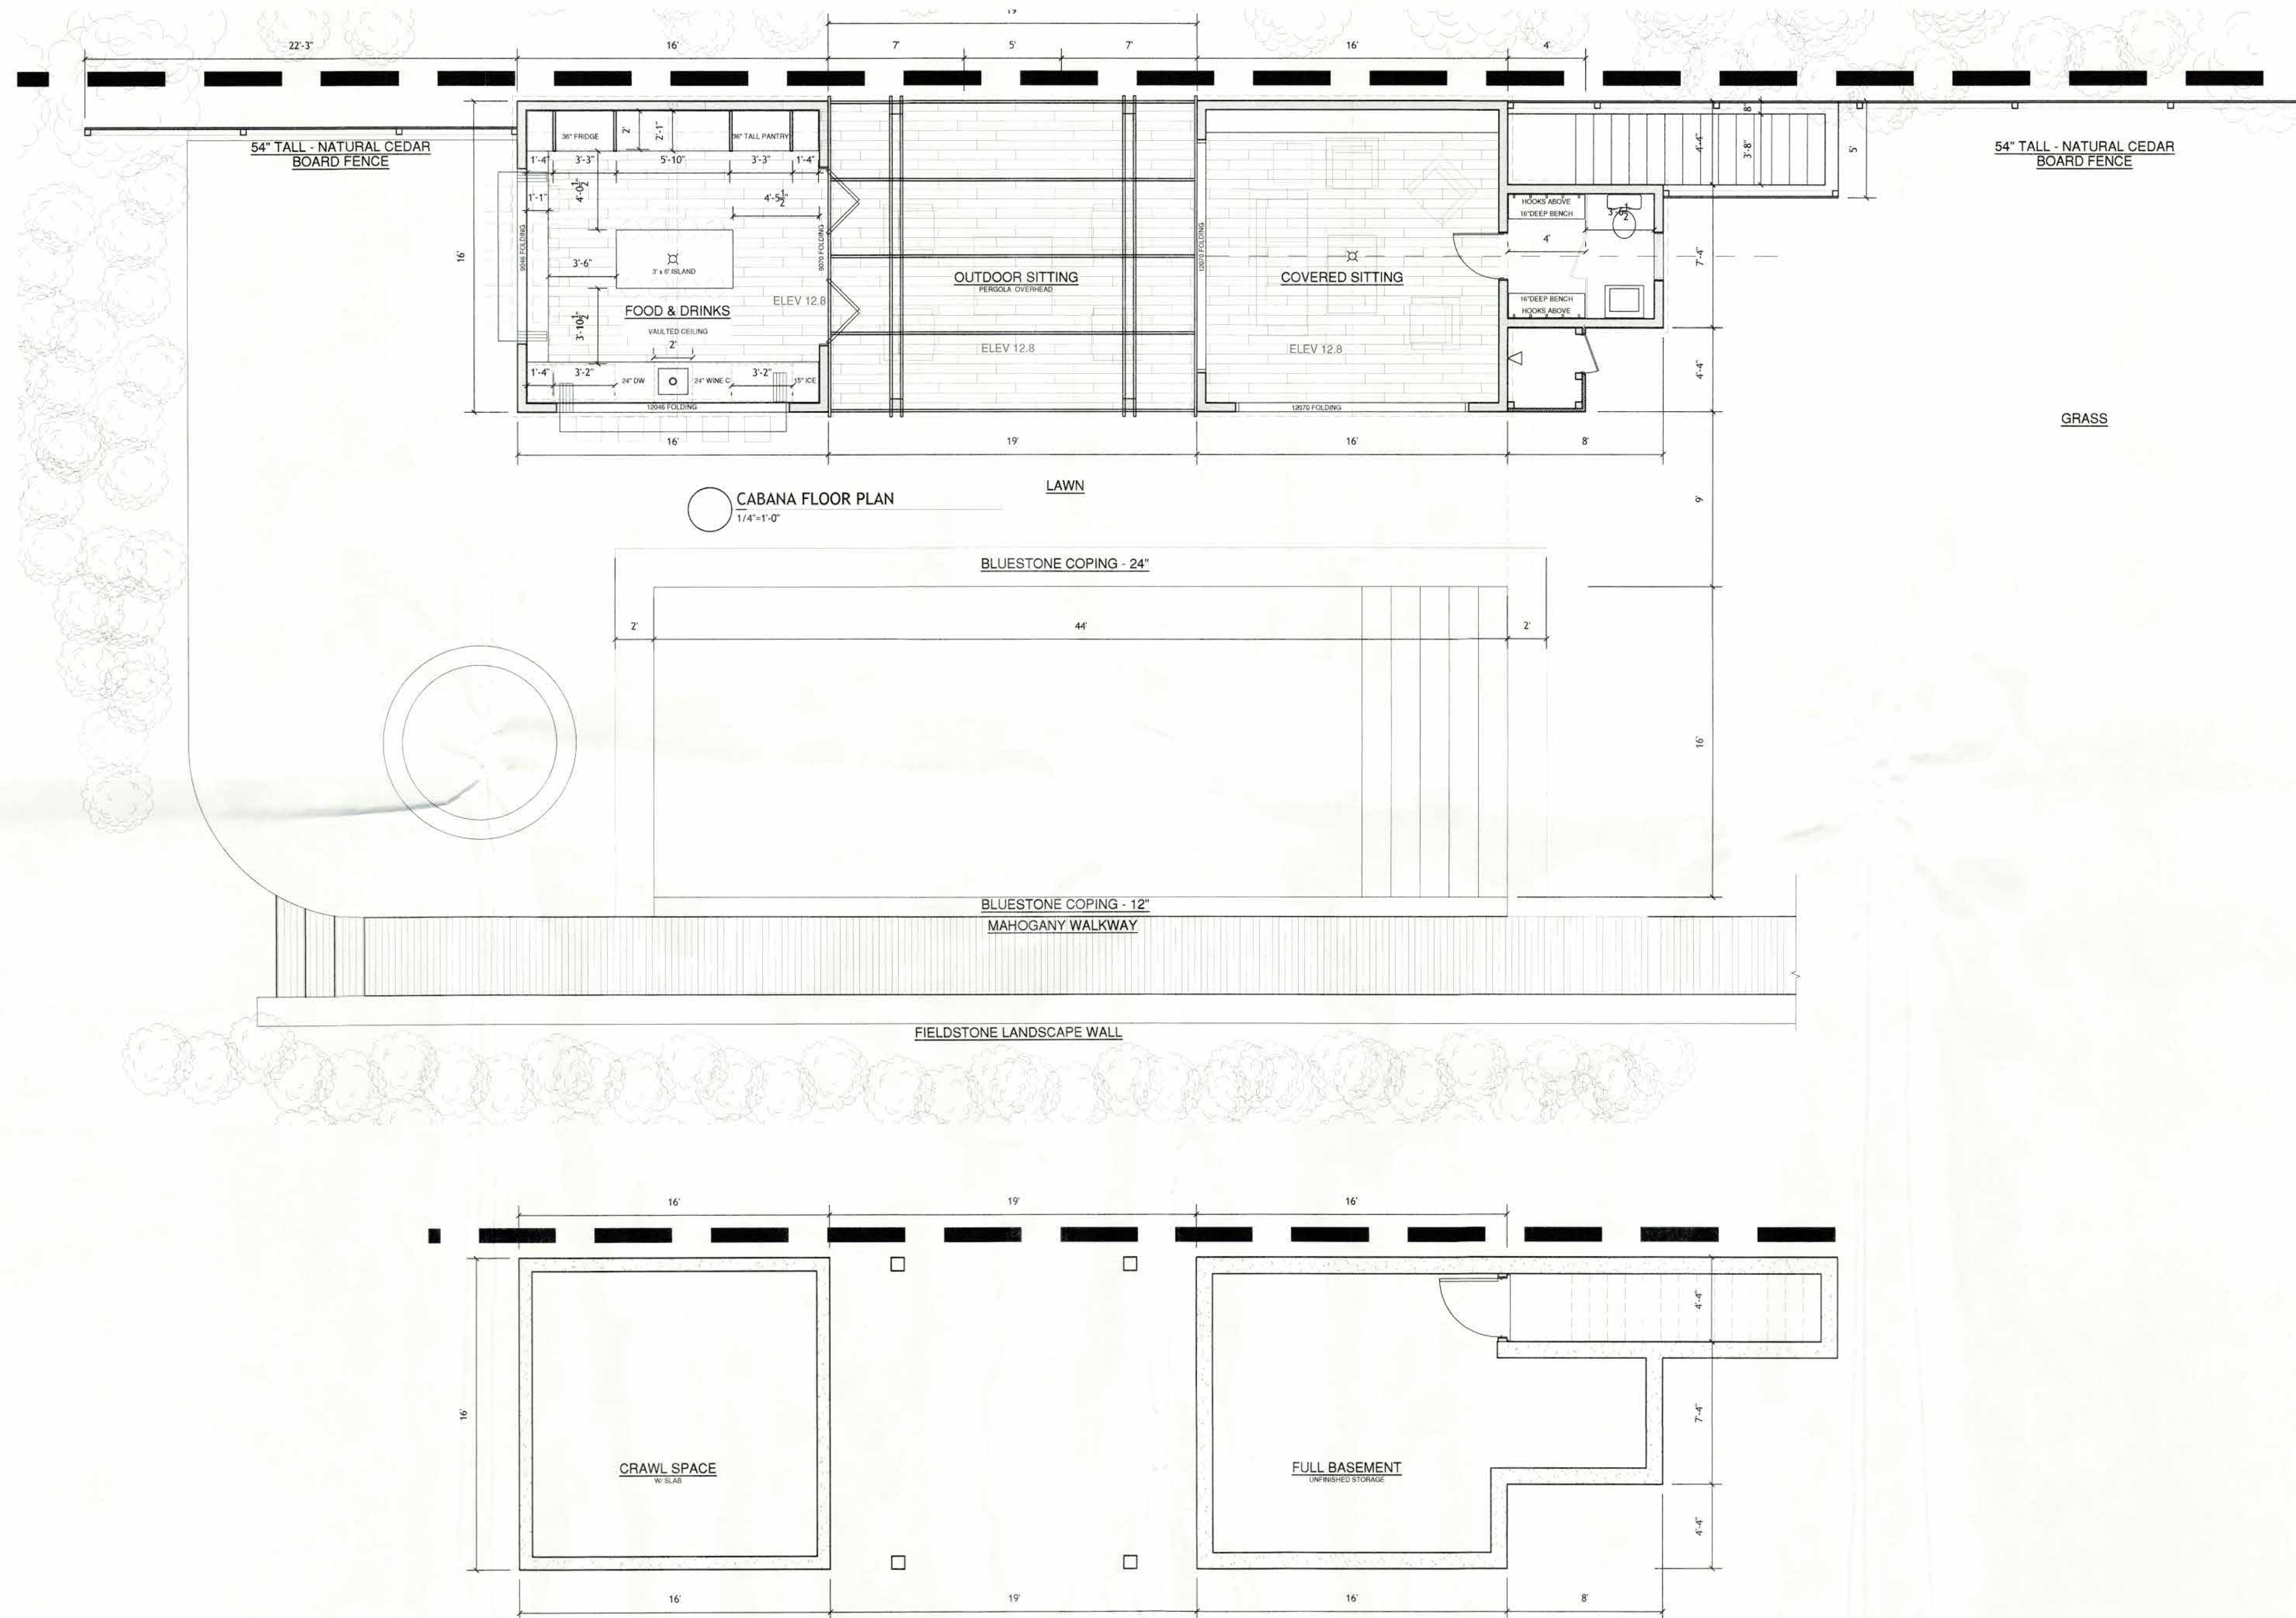


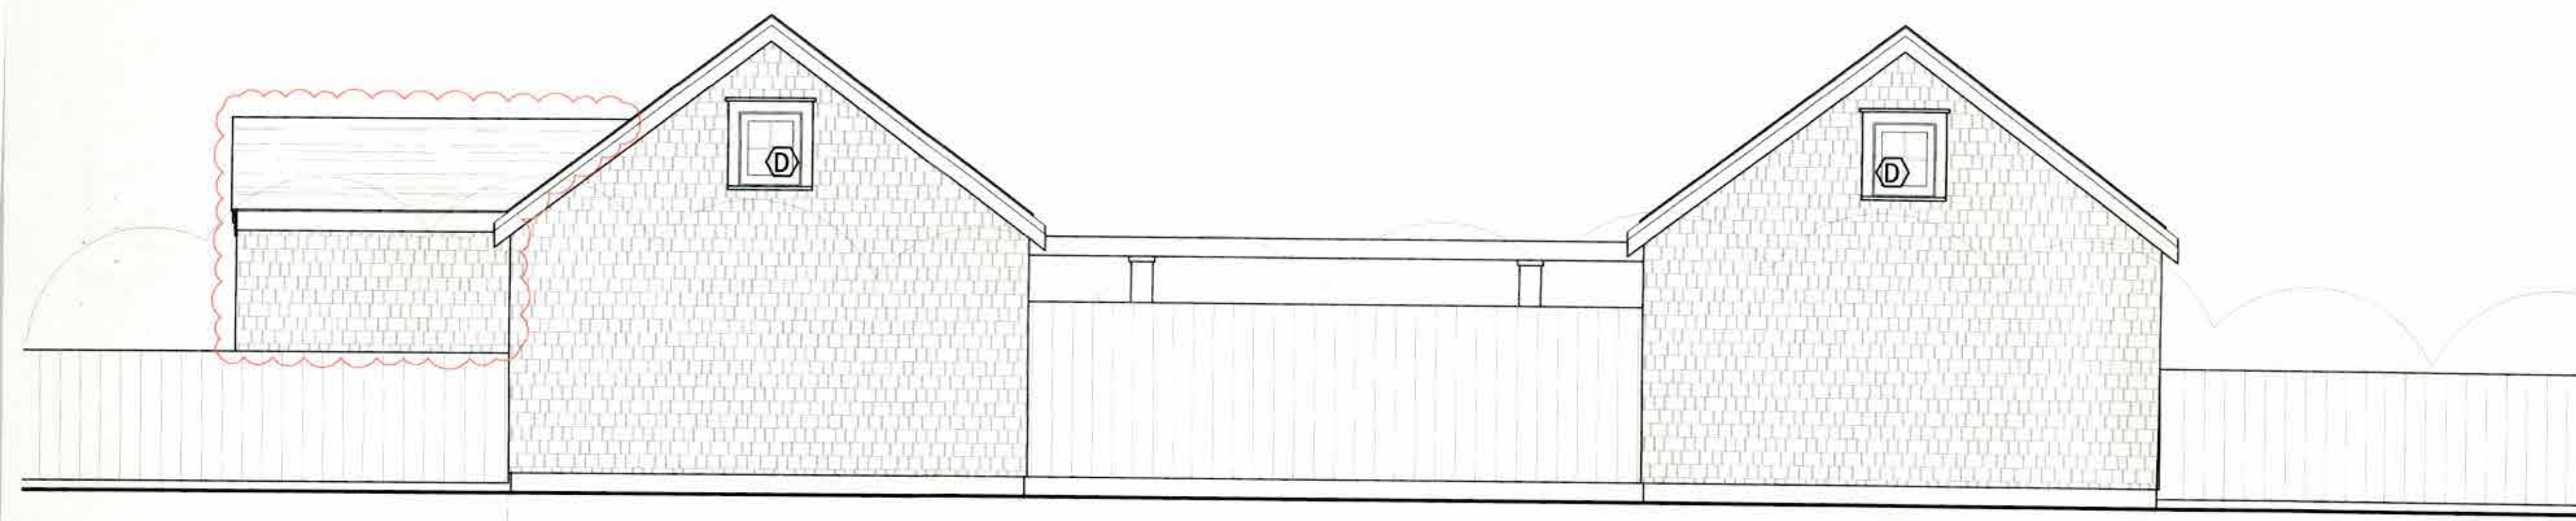

CABANA - NORTH ELEVATION
1/4"=1'-0"




CABANA - EAST ELEVATION
1/4"=1'-0"

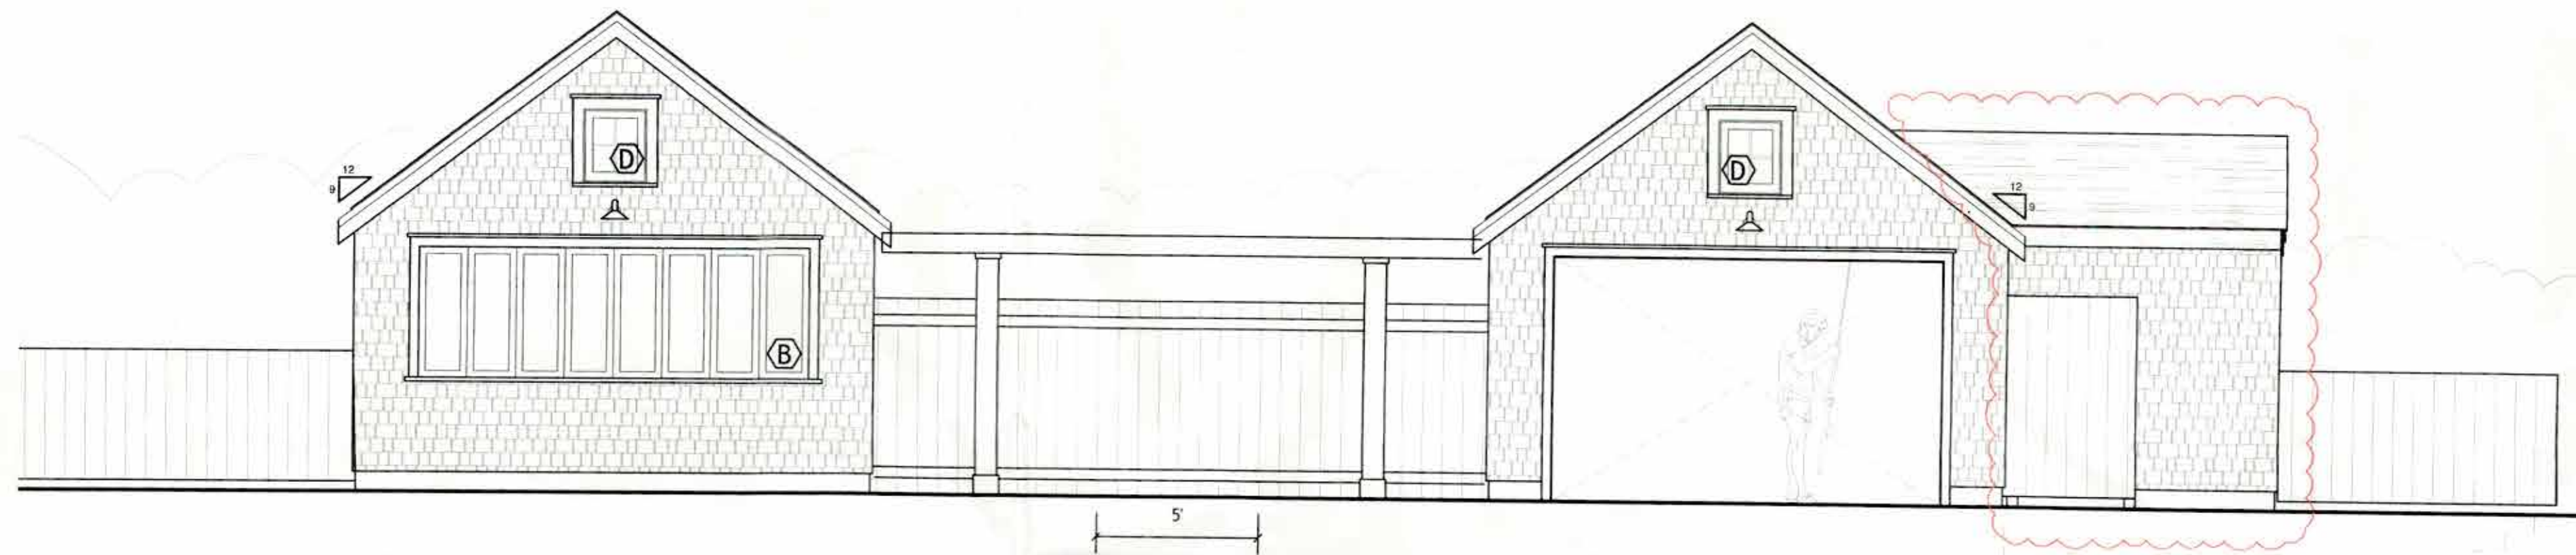


CABANA - SOUTH ELEVATION
1/4"=1'-0"

CABANA - SOUTH ELEVATION
1/4"=1'-0"

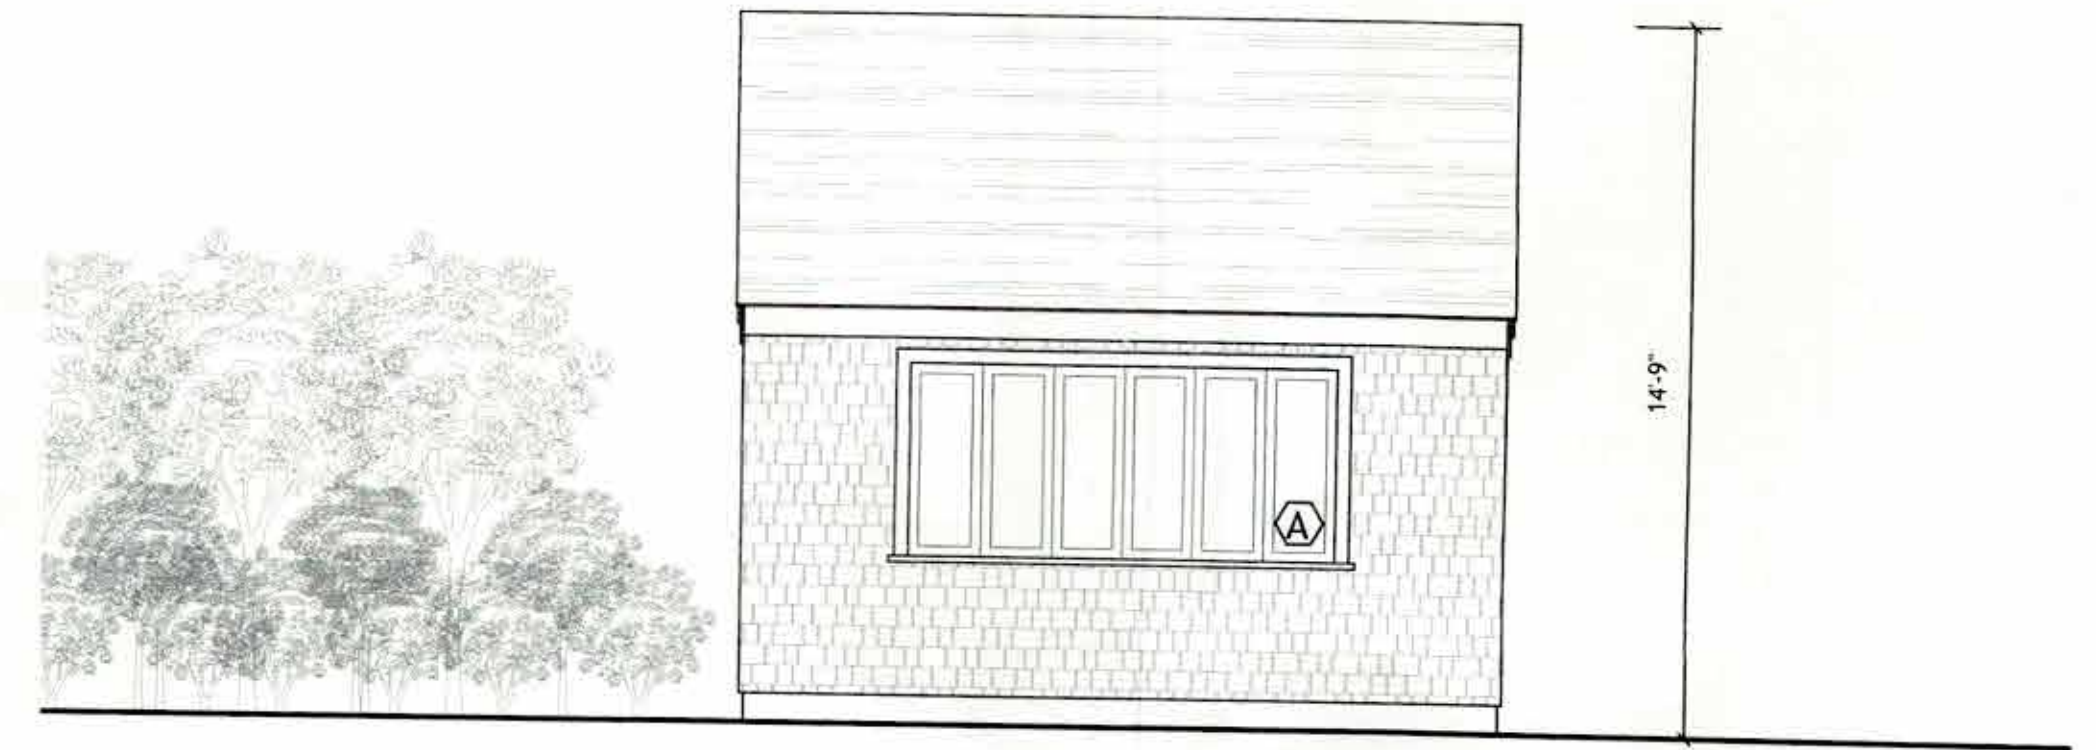

BAR CABANA - WEST ELEVATION
1/4"=1'-0"

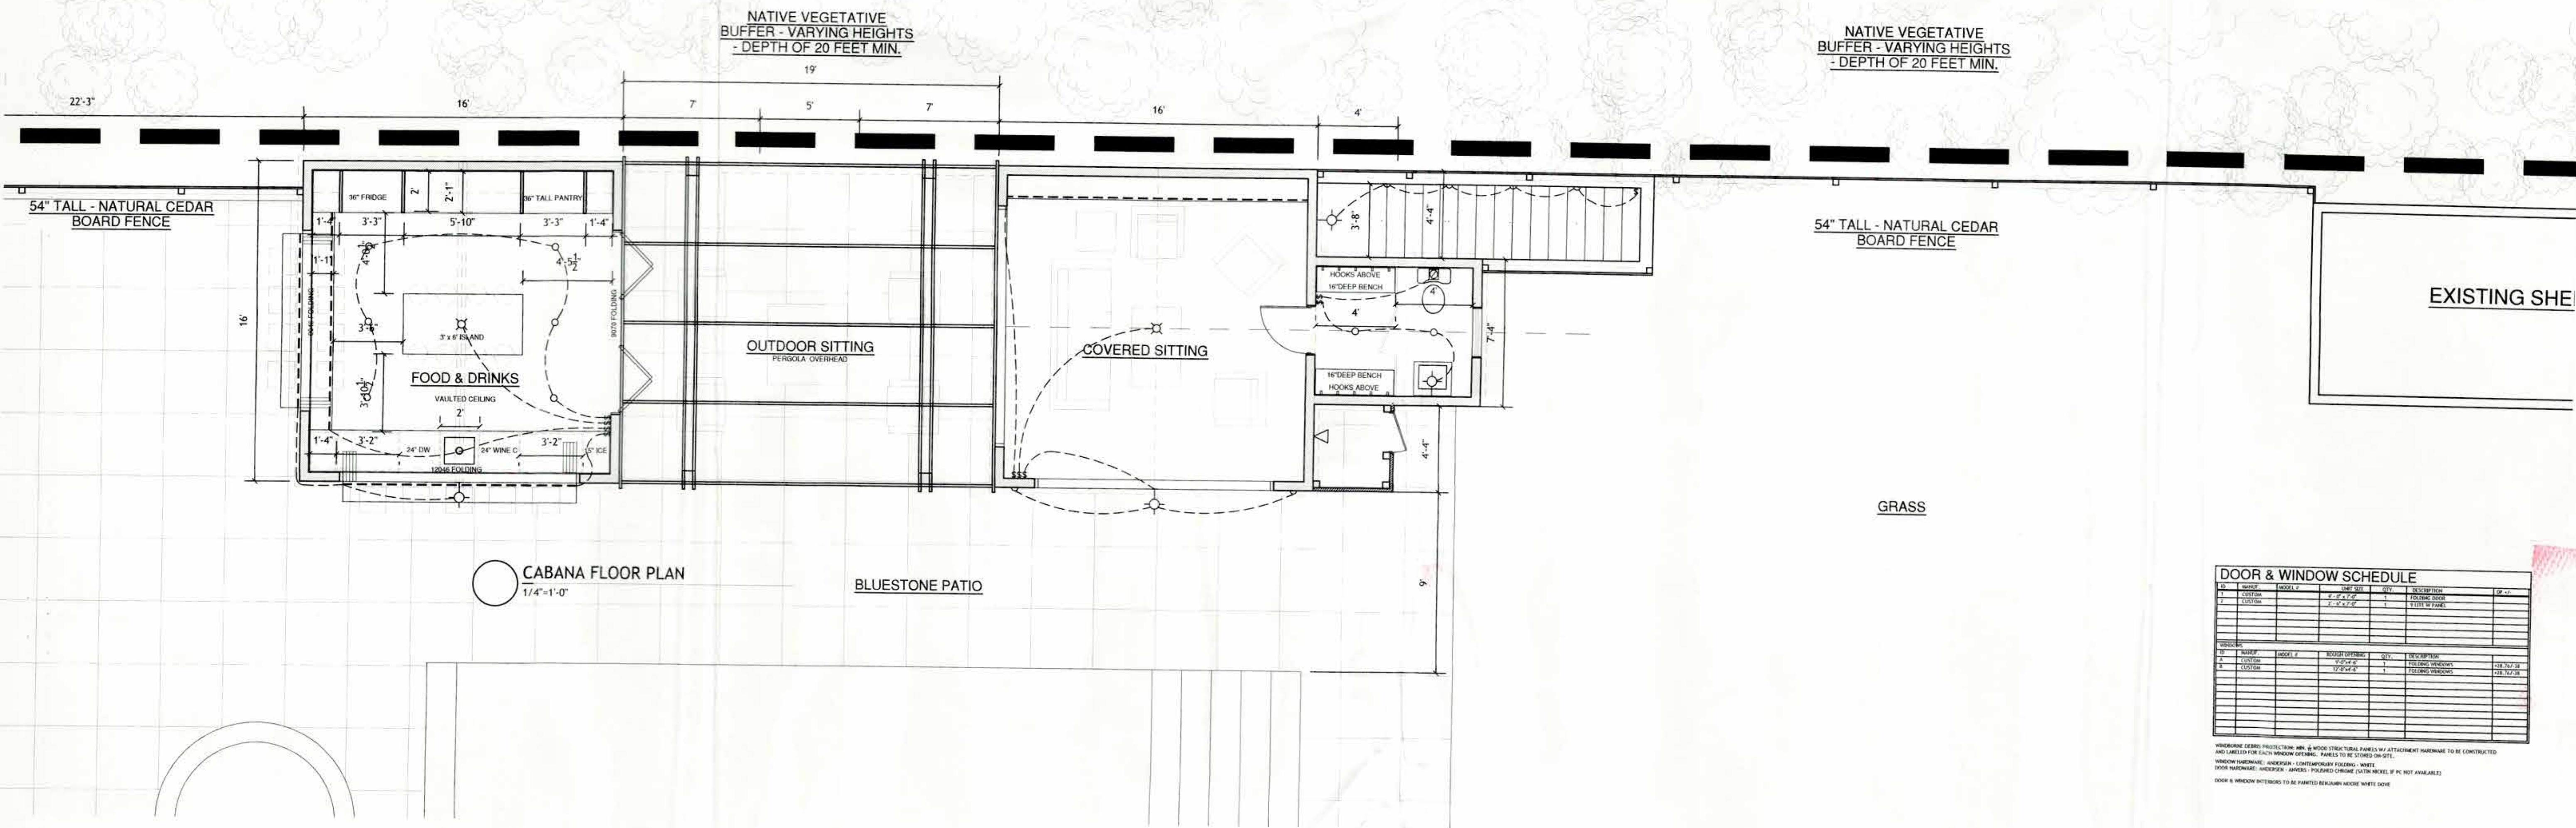

CABANA FLOOR PLAN
1/4"=1'-0"

BLUESTONE PATIO

DOOR & WINDOW SCHEDULE						
#	MARK	MODEL	SIZE	QTY	REMARKS	SP. NO.
1	DOOR		2'-2 1/2" x 7'-0"	1	REWORK DOOR	
2	DOOR		2'-0" x 7'-0"	1	1 STILE W FRAME	
WINDOWS						
#	MARK	MODEL	SIZE	QTY	REMARKS	
1	DOOR		1'-0" x 4'-0"	1	REWORK WINDOW	118 7/8" x 48"
2	DOOR		1'-0" x 4'-0"	1	REWORK WINDOW	118 7/8" x 48"

DOOR & WINDOW SCHEDULE

